


DATE

REVISIONS

**STEPHENS WARING**  
YACHT DESIGN

DESIGN: RICHARD STEPHENS, PROPERTY OF  
STEPHENS WARING YACHT DESIGN  
STEPHENSWARING.COM

92 Main St., 3rd Floor | Belfast, ME 04915 | 207-338-6836

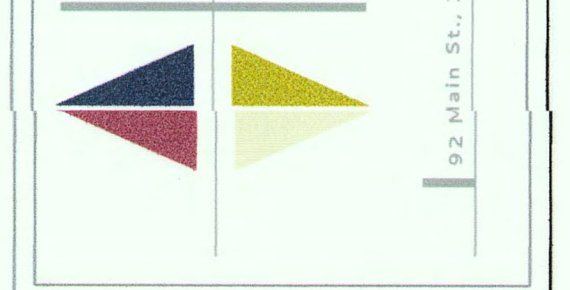

PROJECT  
42' CAMP-RACER

CLIENT  
GRAETH MILLER

TITLE  
PROPOSAL SKETCH II


DWG #: 101-PS 2

SCALE: 1:24 (1/2"=1'0")

REFERENCES:

DWG BY:  
R. STEPHENS

DATE:  
NOV 15, 2017

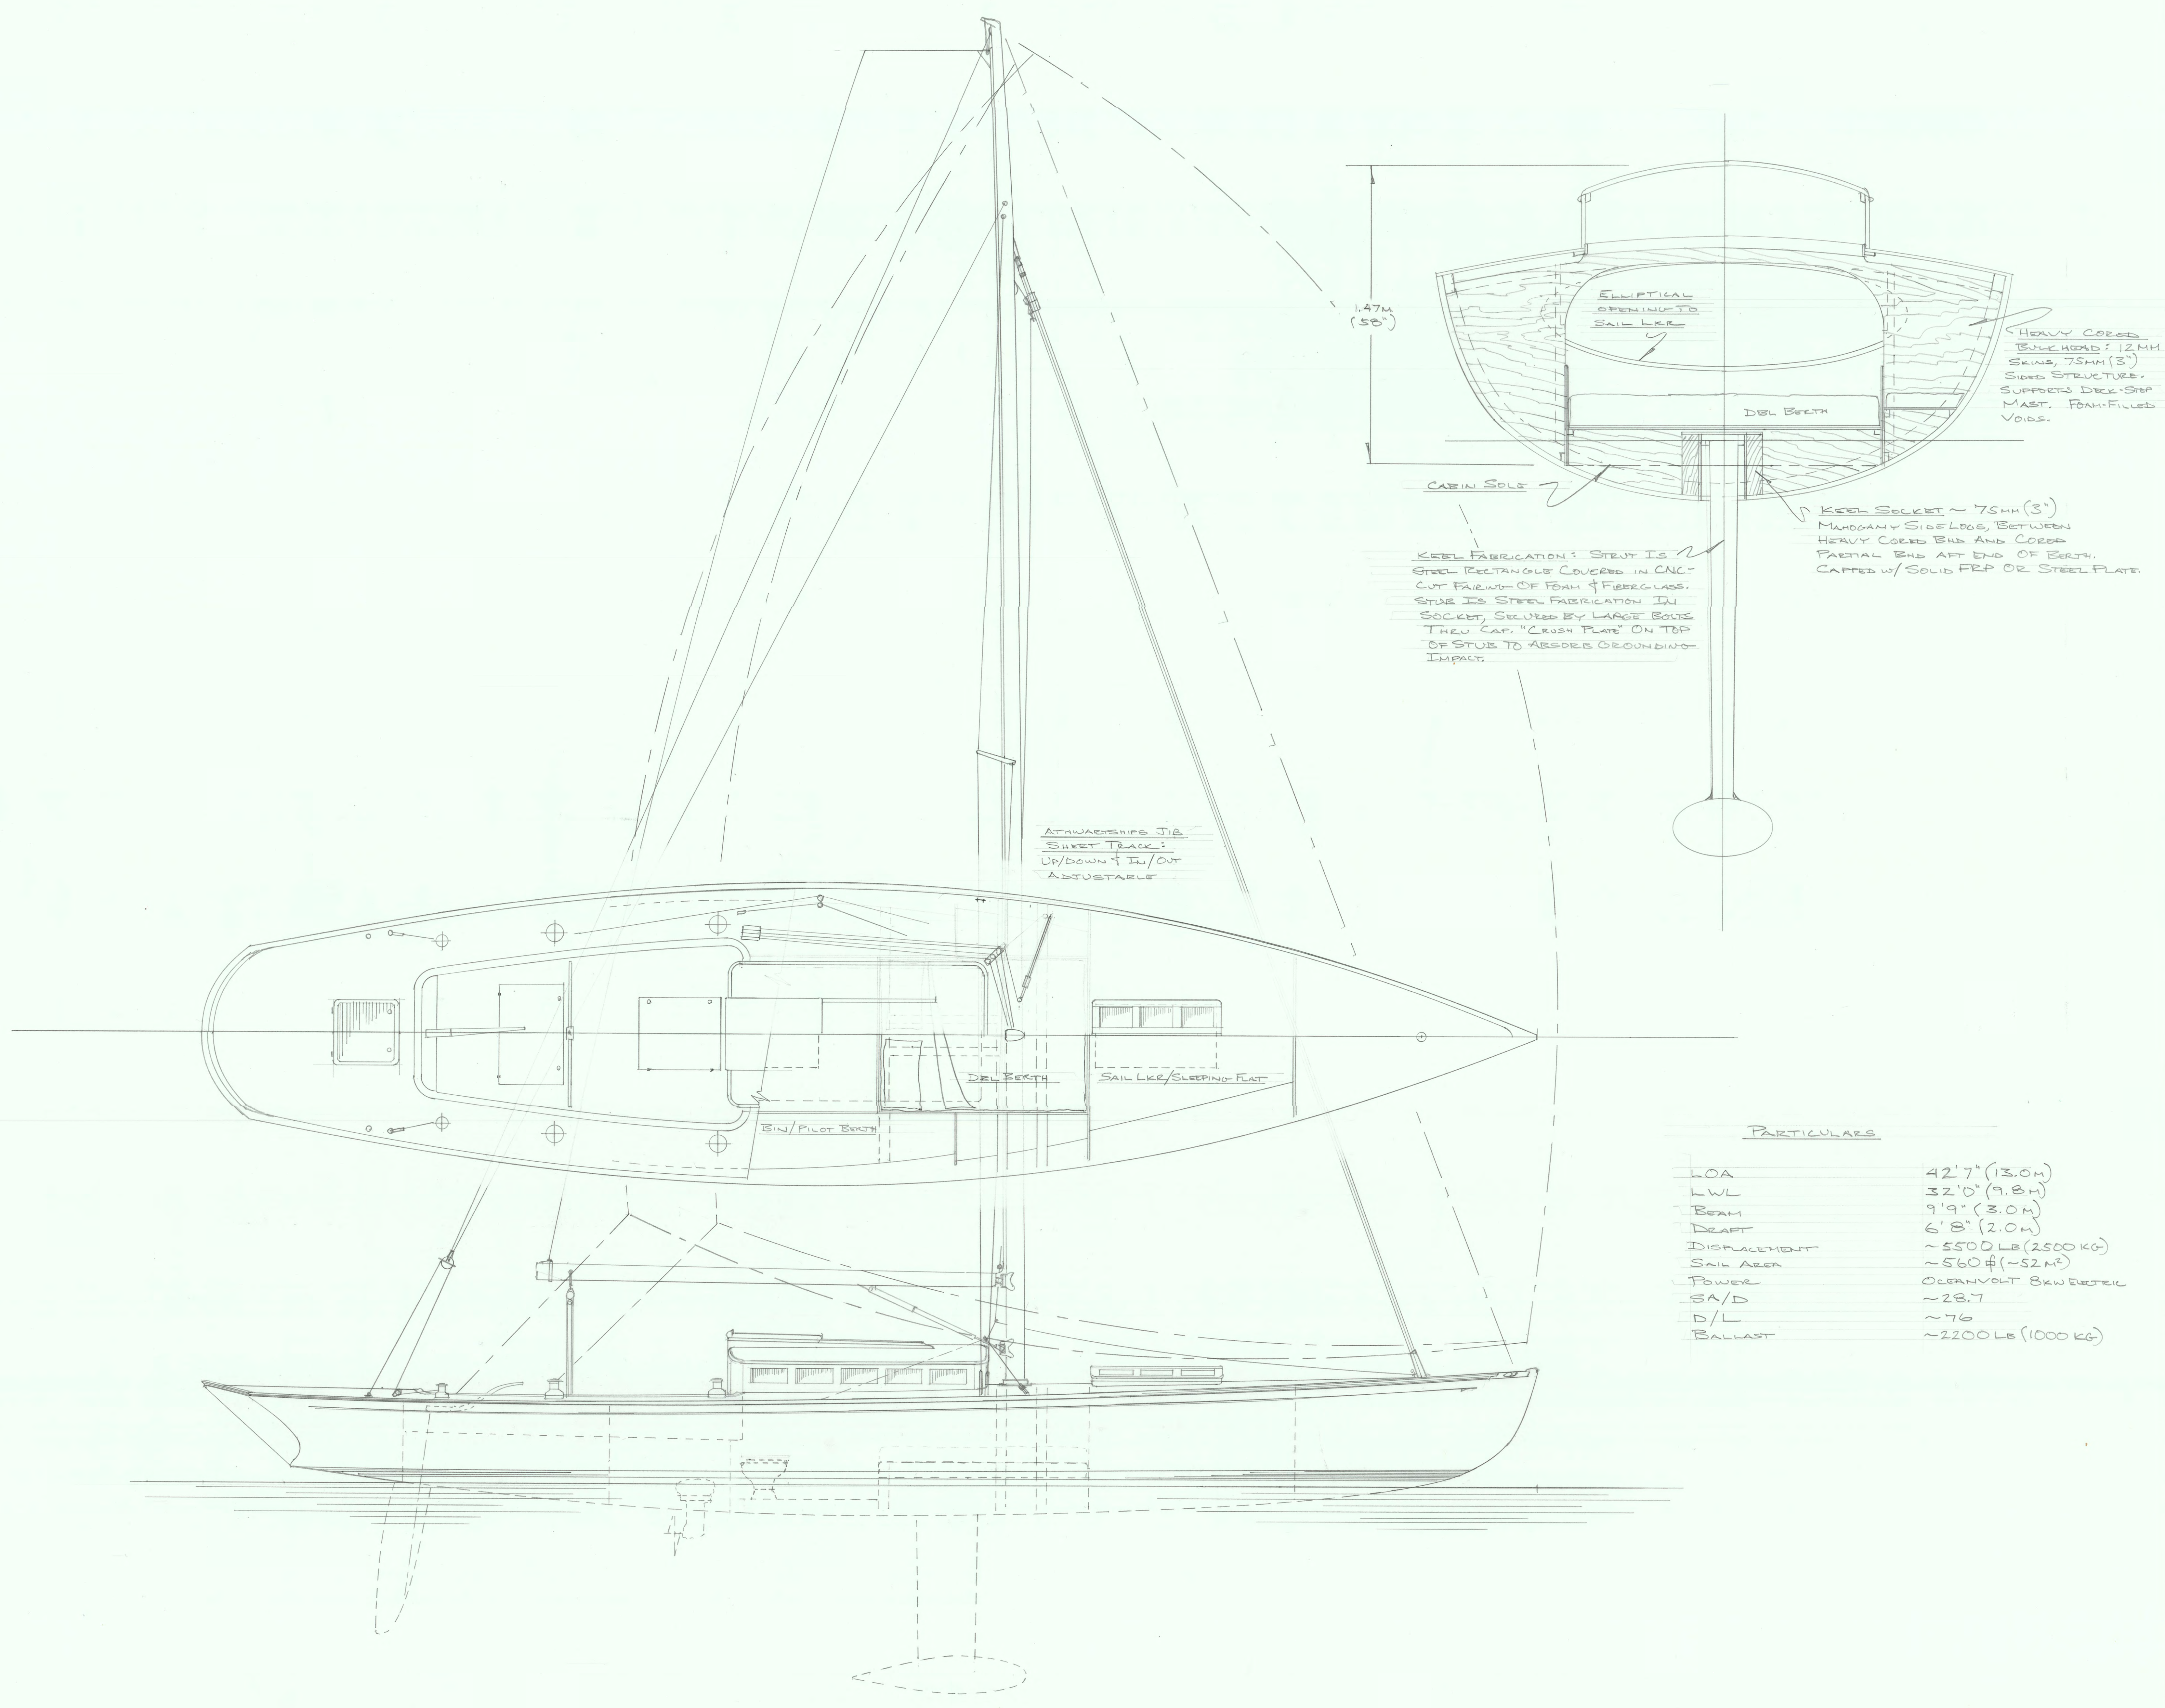

**PARTICULARS**

LOA	42'7" (13.0M)
LWL	32'0" (9.8M)
BEAM	9'9" (3.0M)
DRAFT	6'8" (2.0M)
DISPLACEMENT	~5500 LB (2500 KG)
SAIL AREA	~560 # (~52M²)
POWER	OCEANVOLT 8KW ENGINE
SA/D	~28.7
D/L	~76
BALLAST	~2200 LB (1000 KG)